


SOUTHEAST ELEVATION
SCALE: 1/4" = 1'-0"

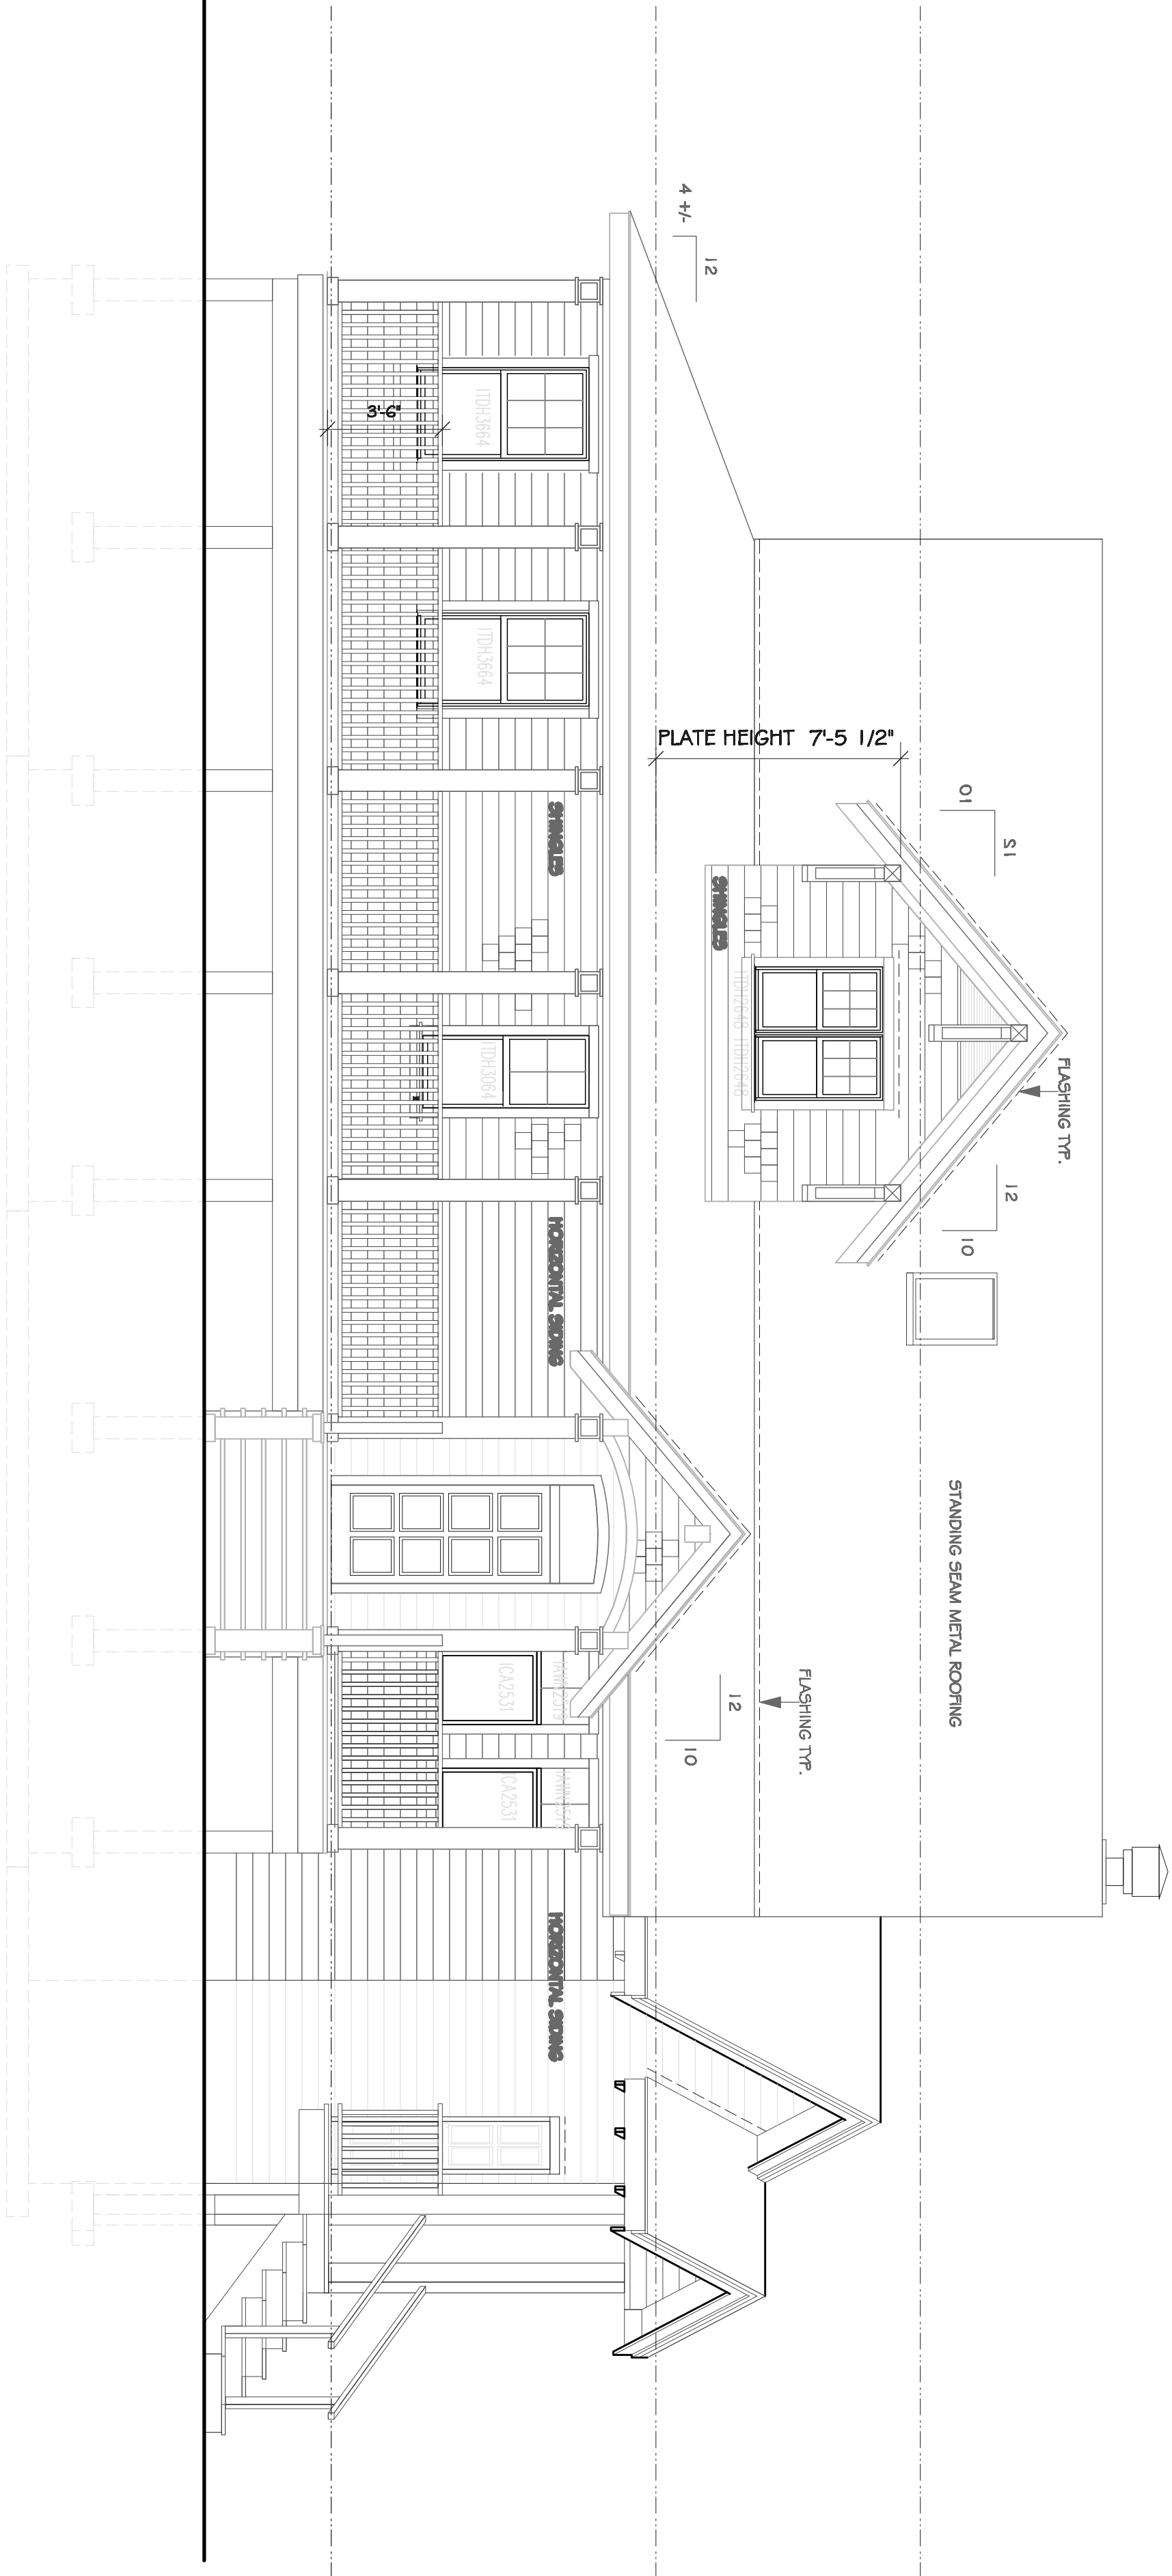

NORTHEAST ELEVATION
SCALE: 1/4" = 1'-0"

A & J CABELLY RESIDENCE
D-002 'THE SAKINAW'

NORTH & WEST BUILDING ELEVATIONS

OWNER POWER DESIGN		1050 Leach Drive Tomball, TX 77375 Tel: 281-361-6666 Fax: 281-361-6660
Scale:	AS NOTED	
date:	DEC. 2006	
drawn:	SH	
checked:	JCG	
issued:	JANUARY 11, 2008	
reference:	D-002 'The Sakinaw'	
job no:		
DRAWING NUMBER		A10
Notes: All drawings are subject to change without notice. All dimensions are to be confirmed by the owner. All materials are to be approved by the owner. All work is to be done in accordance with the latest edition of the International Building Code and all applicable local codes.		