


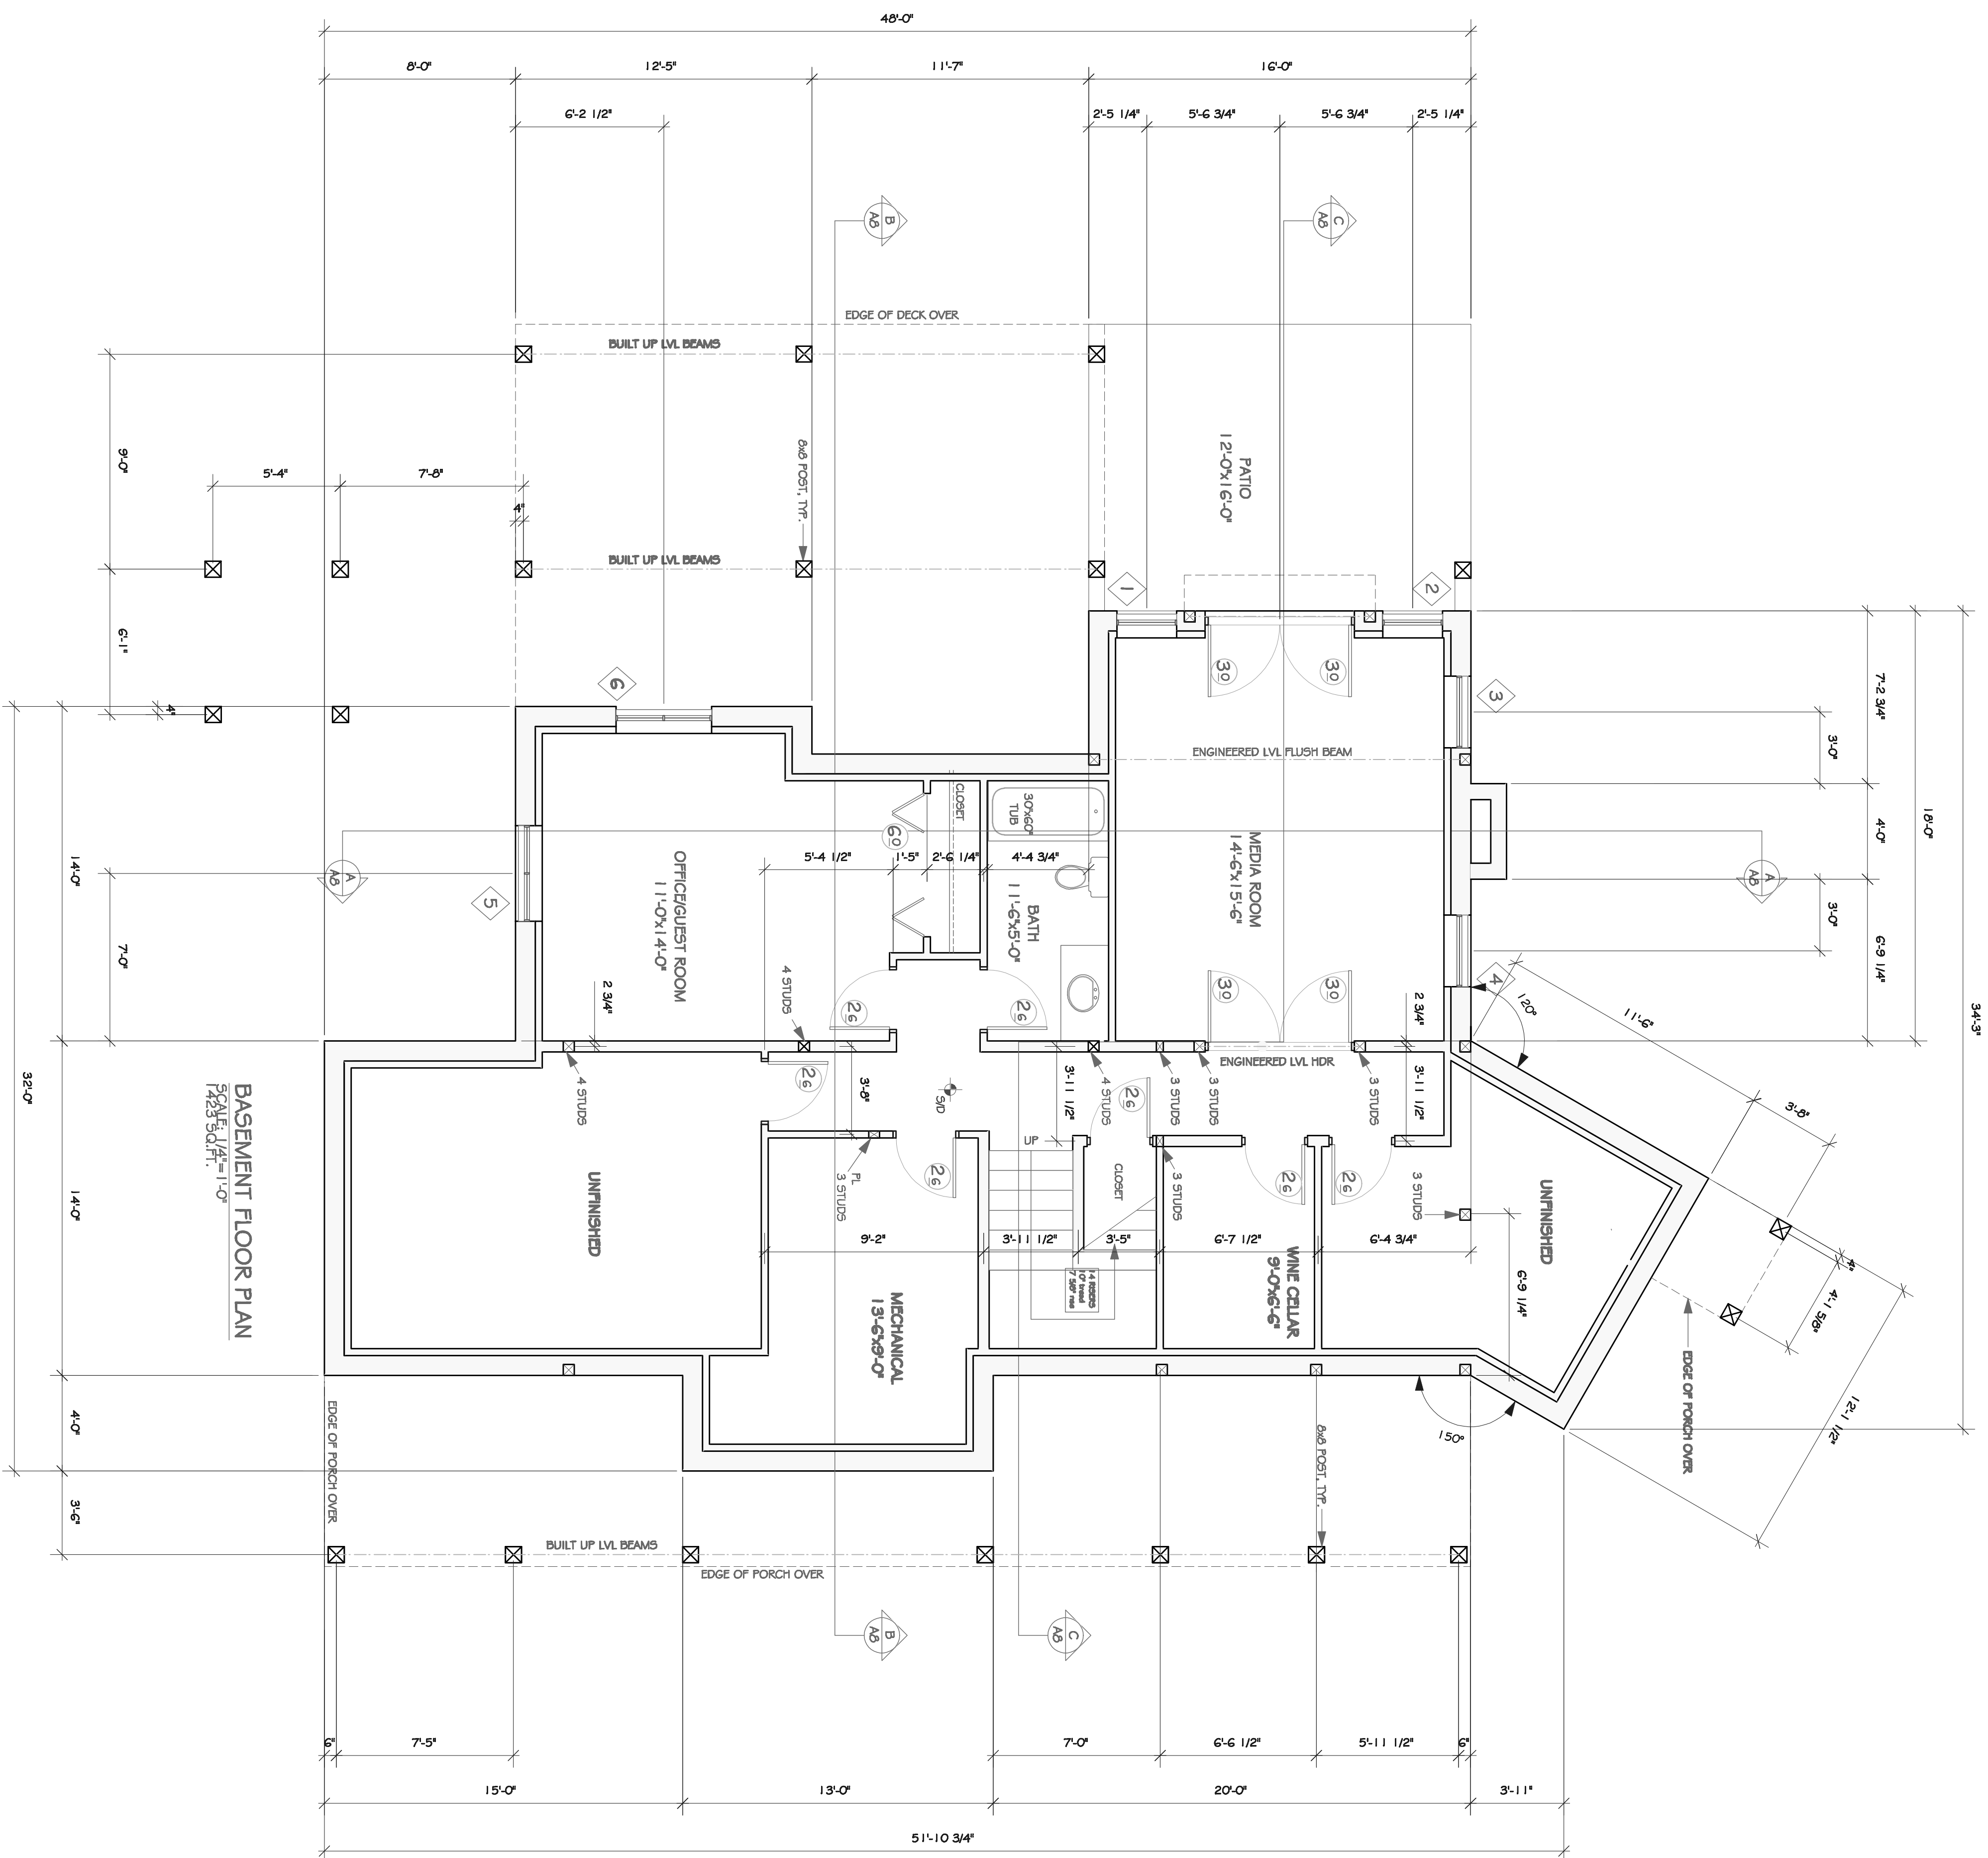

A & J CABELLY RESIDENCE
D-002 "THE SAKINAW"

BASEMENT PLAN

**1050 Leslie Drive
Victoria, B.C.
V8X 2Y8
Tel: 250-381-8888
Fax: 250-381-8880**

1000

**custom design services
site development planning**

scale:

date: _____

drawers.

CH 101111	
-----------	--

issued:

reference:

job no:

DRAWING
NUMBER

A3

Notes: All designs submitted, including drawings, models, related documents, etc., remain the copyrighted property of John Deere Design and are not to be reproduced in any manner without prior approval.